




RGB BACKLIGHT

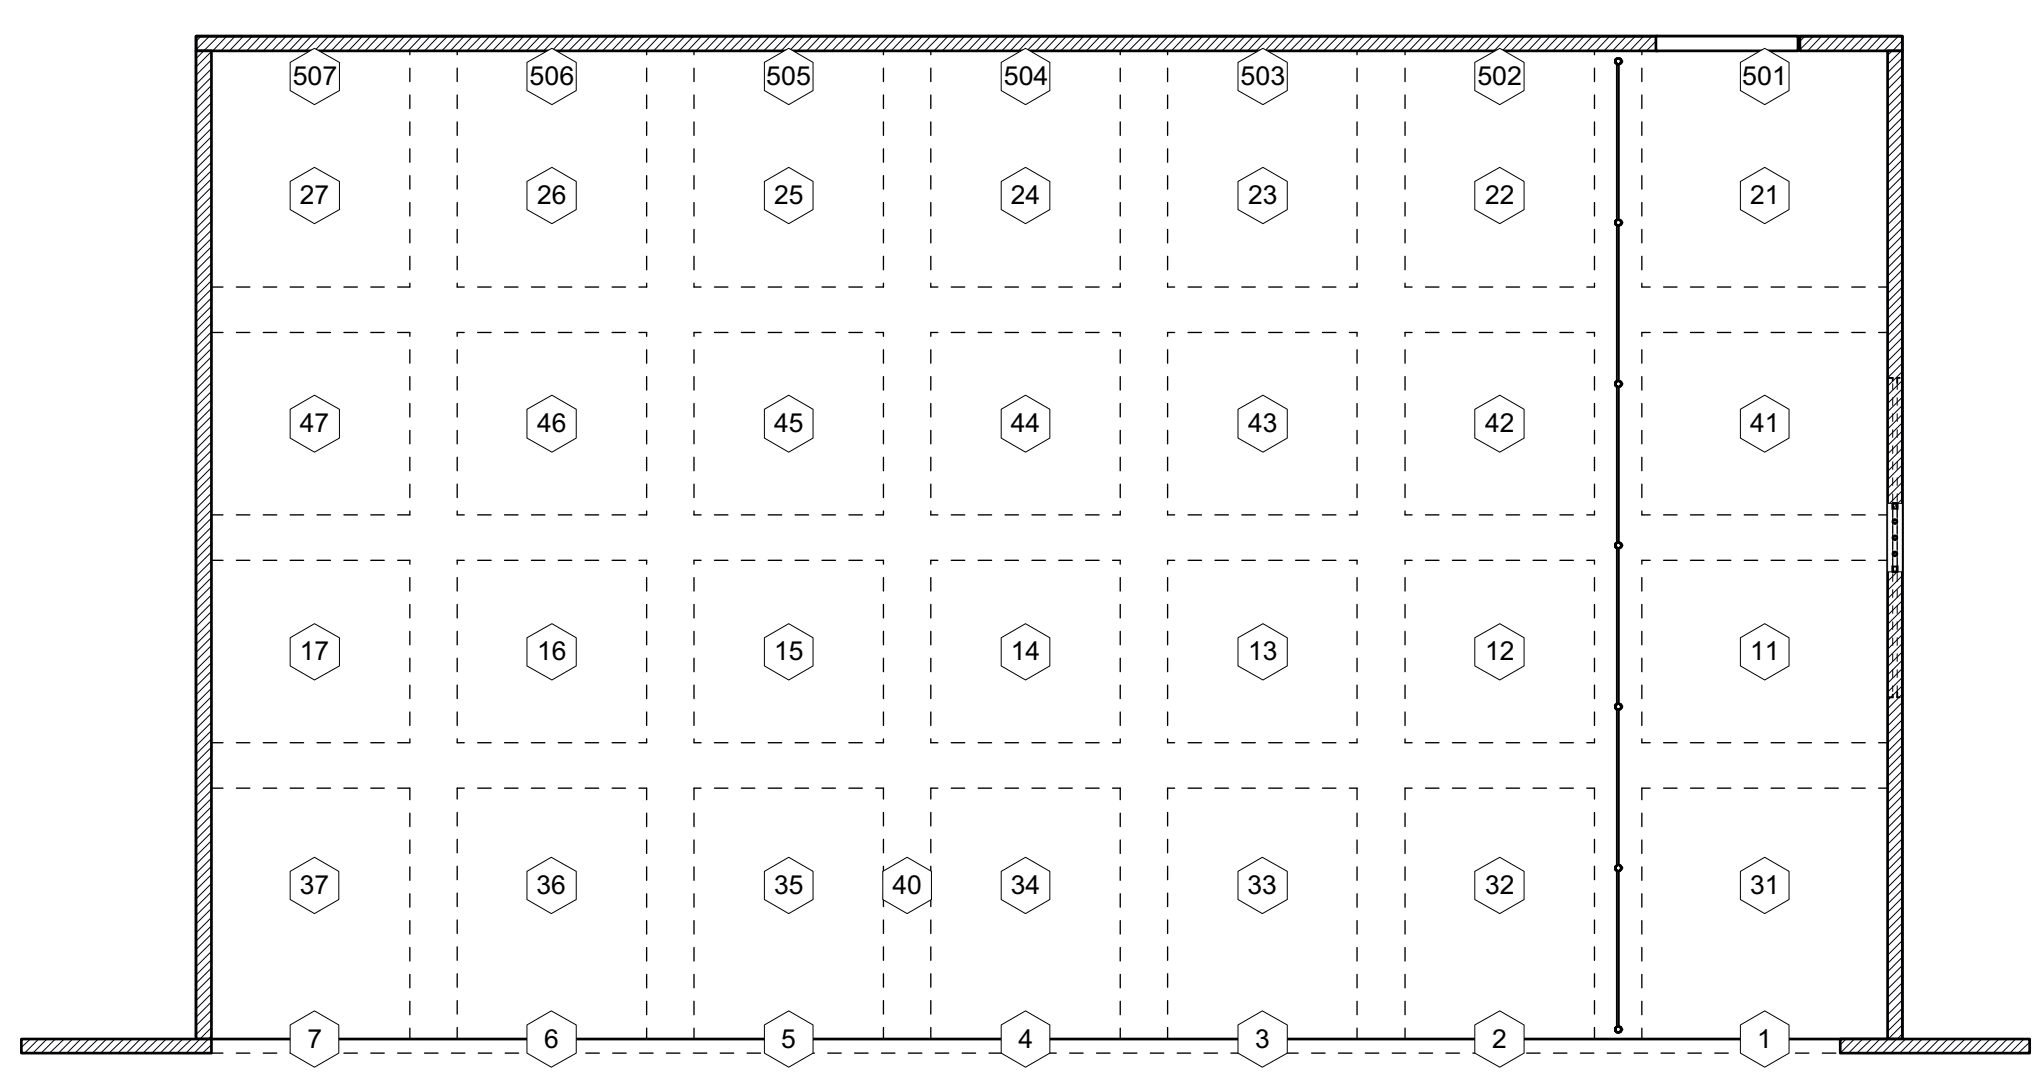

HIGH FRONTLIGHT

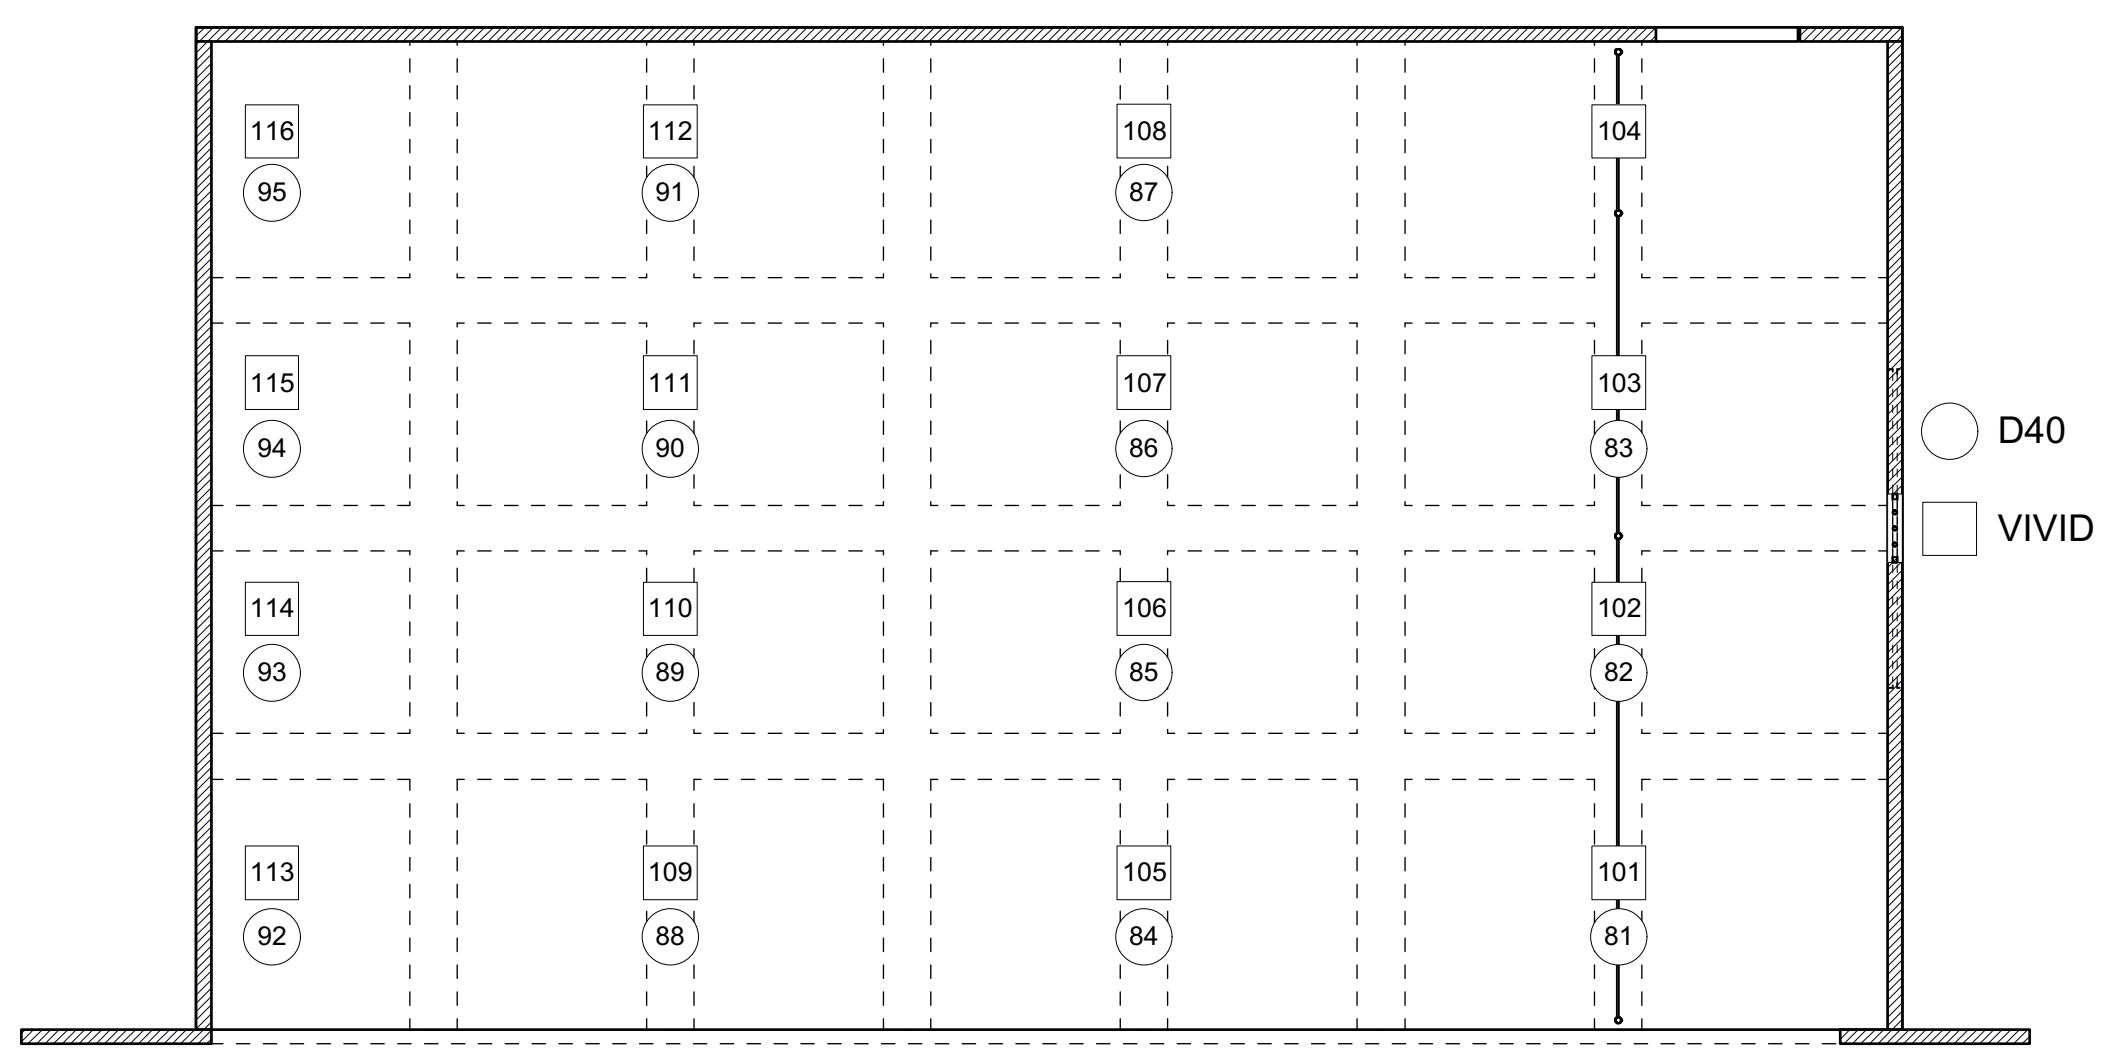


LED WASH

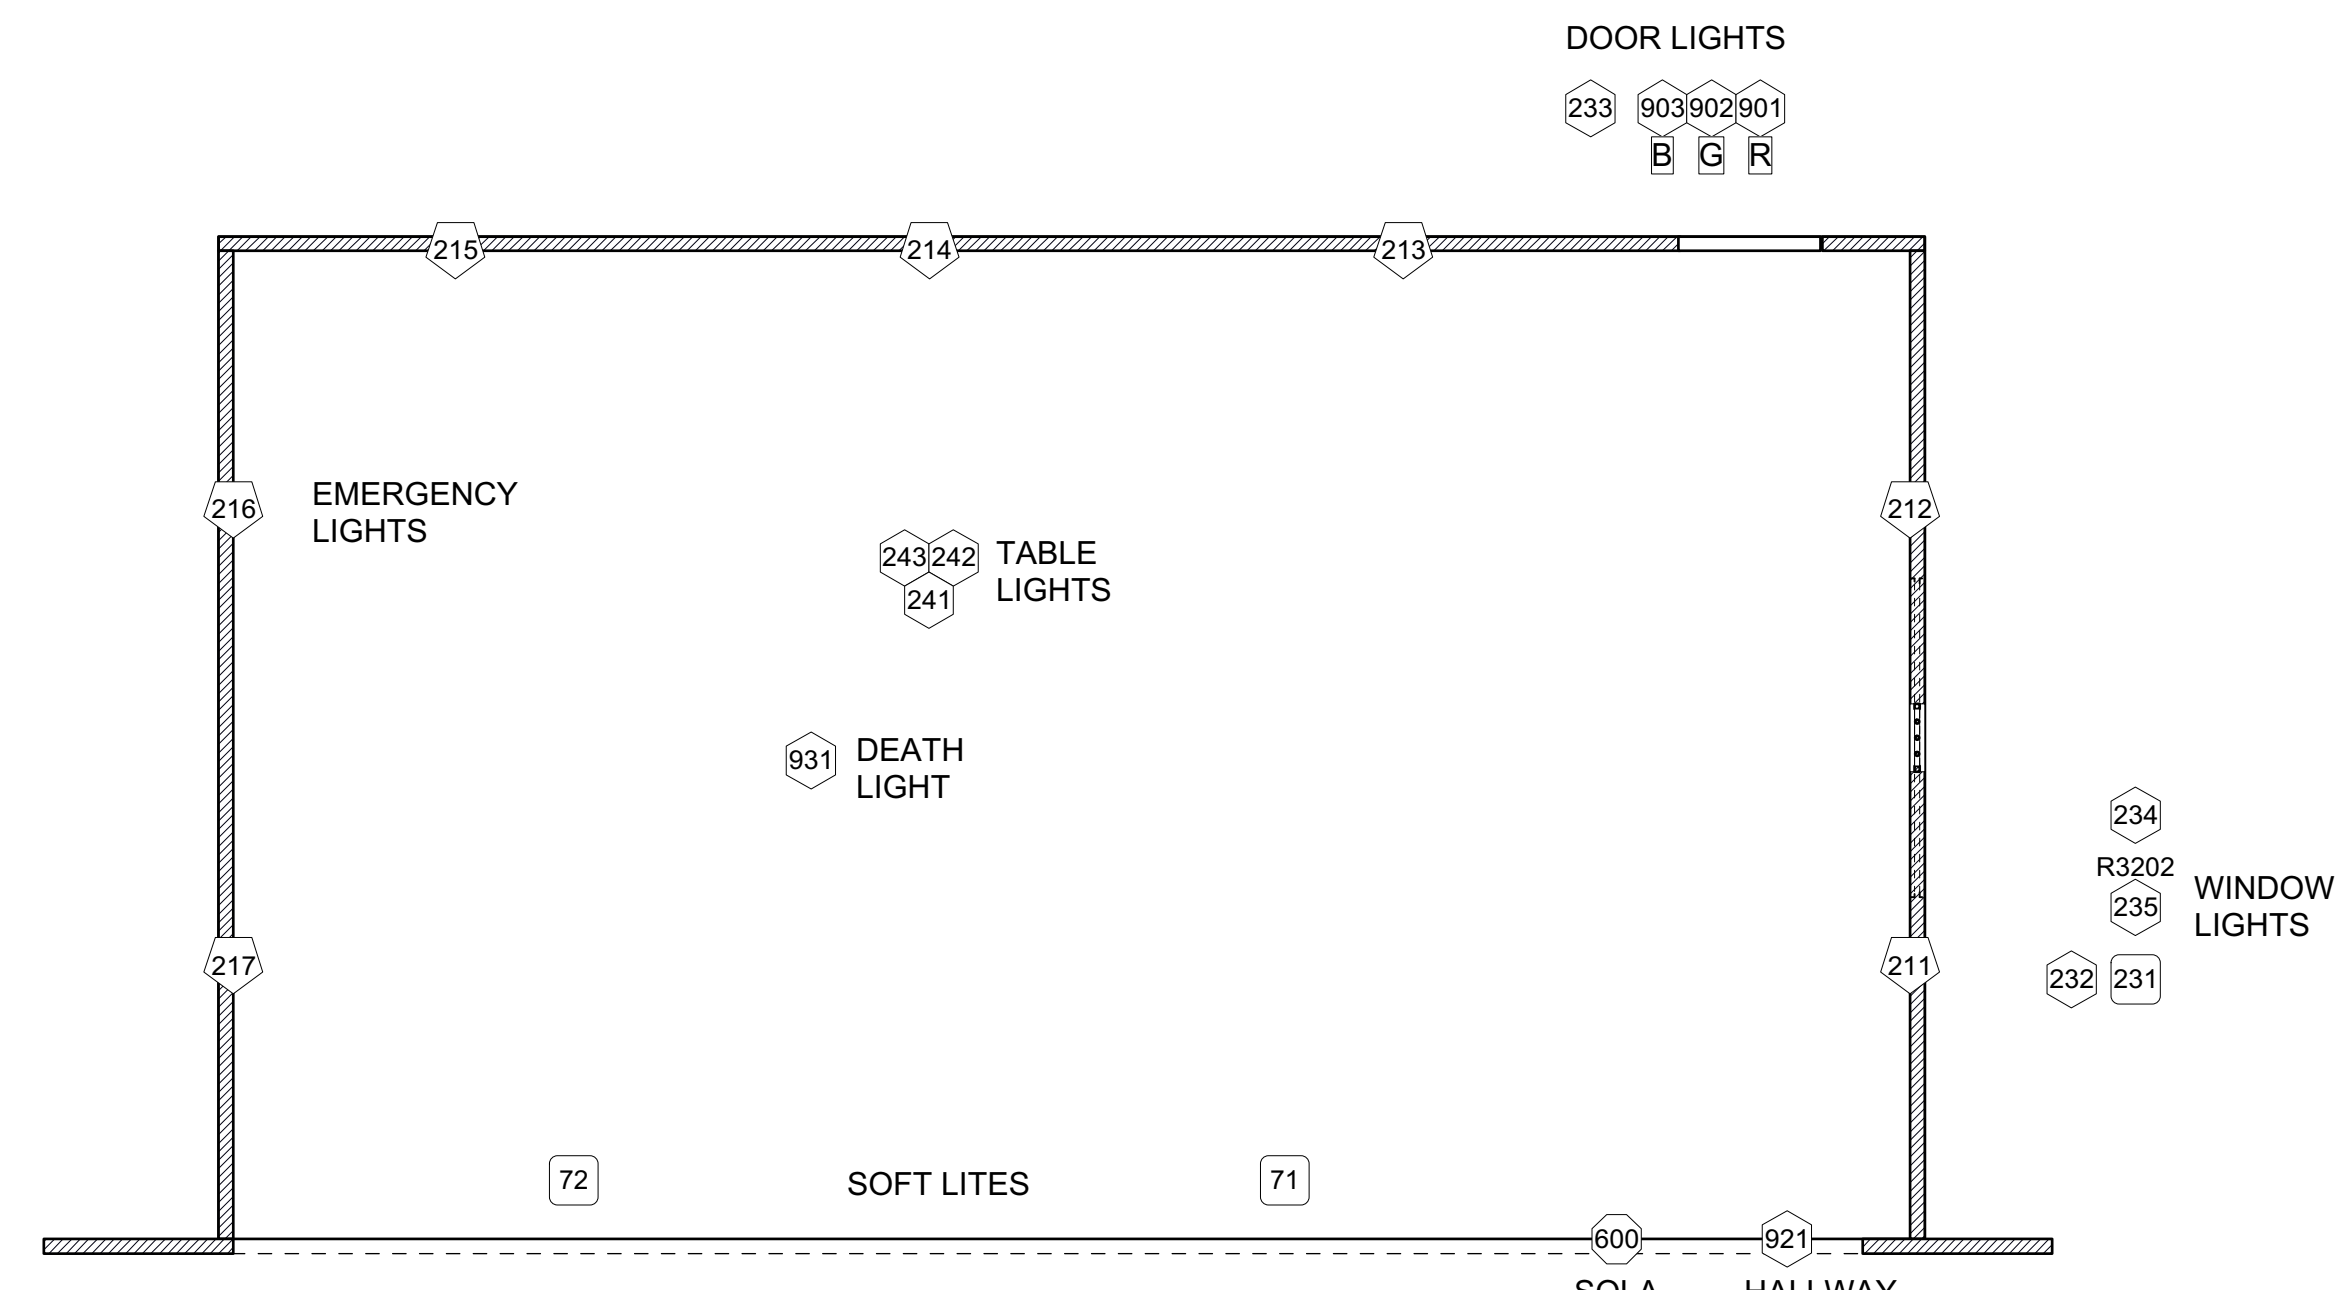

HOUSE (800) FRESNELS VESTIBULE (801) LIGHTS UNDER BALC (802) HOUSE LIGHTS

SPECIALS

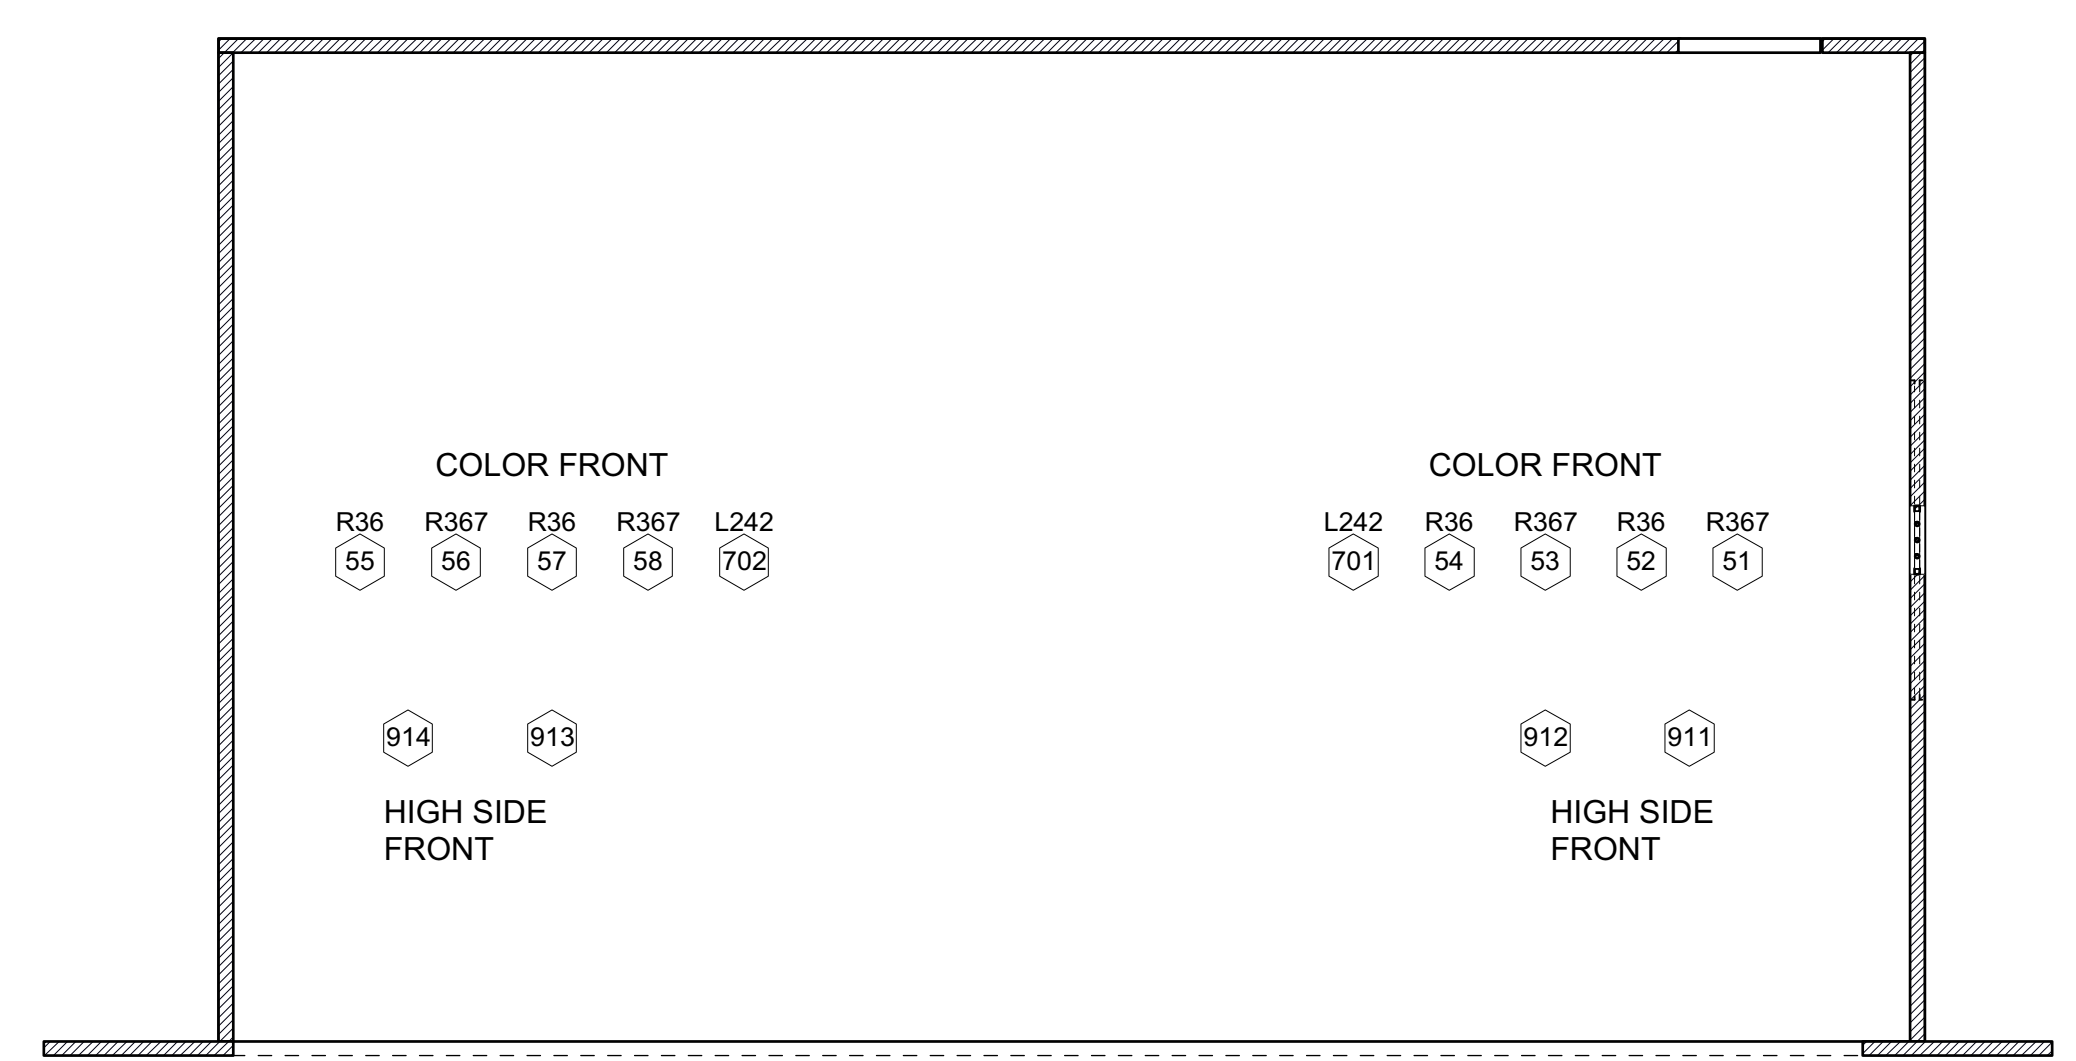

GROUPS

1	FRONT	122	R	DS
2		129	G	
3		136	B	
4		152	R	CS
5		159	G	
6		166	B	
81	D40S	182	R	US
101	SELADORS	189	G	
911	SIDE FRONT	196	B	